


Bankett 48 Pers.

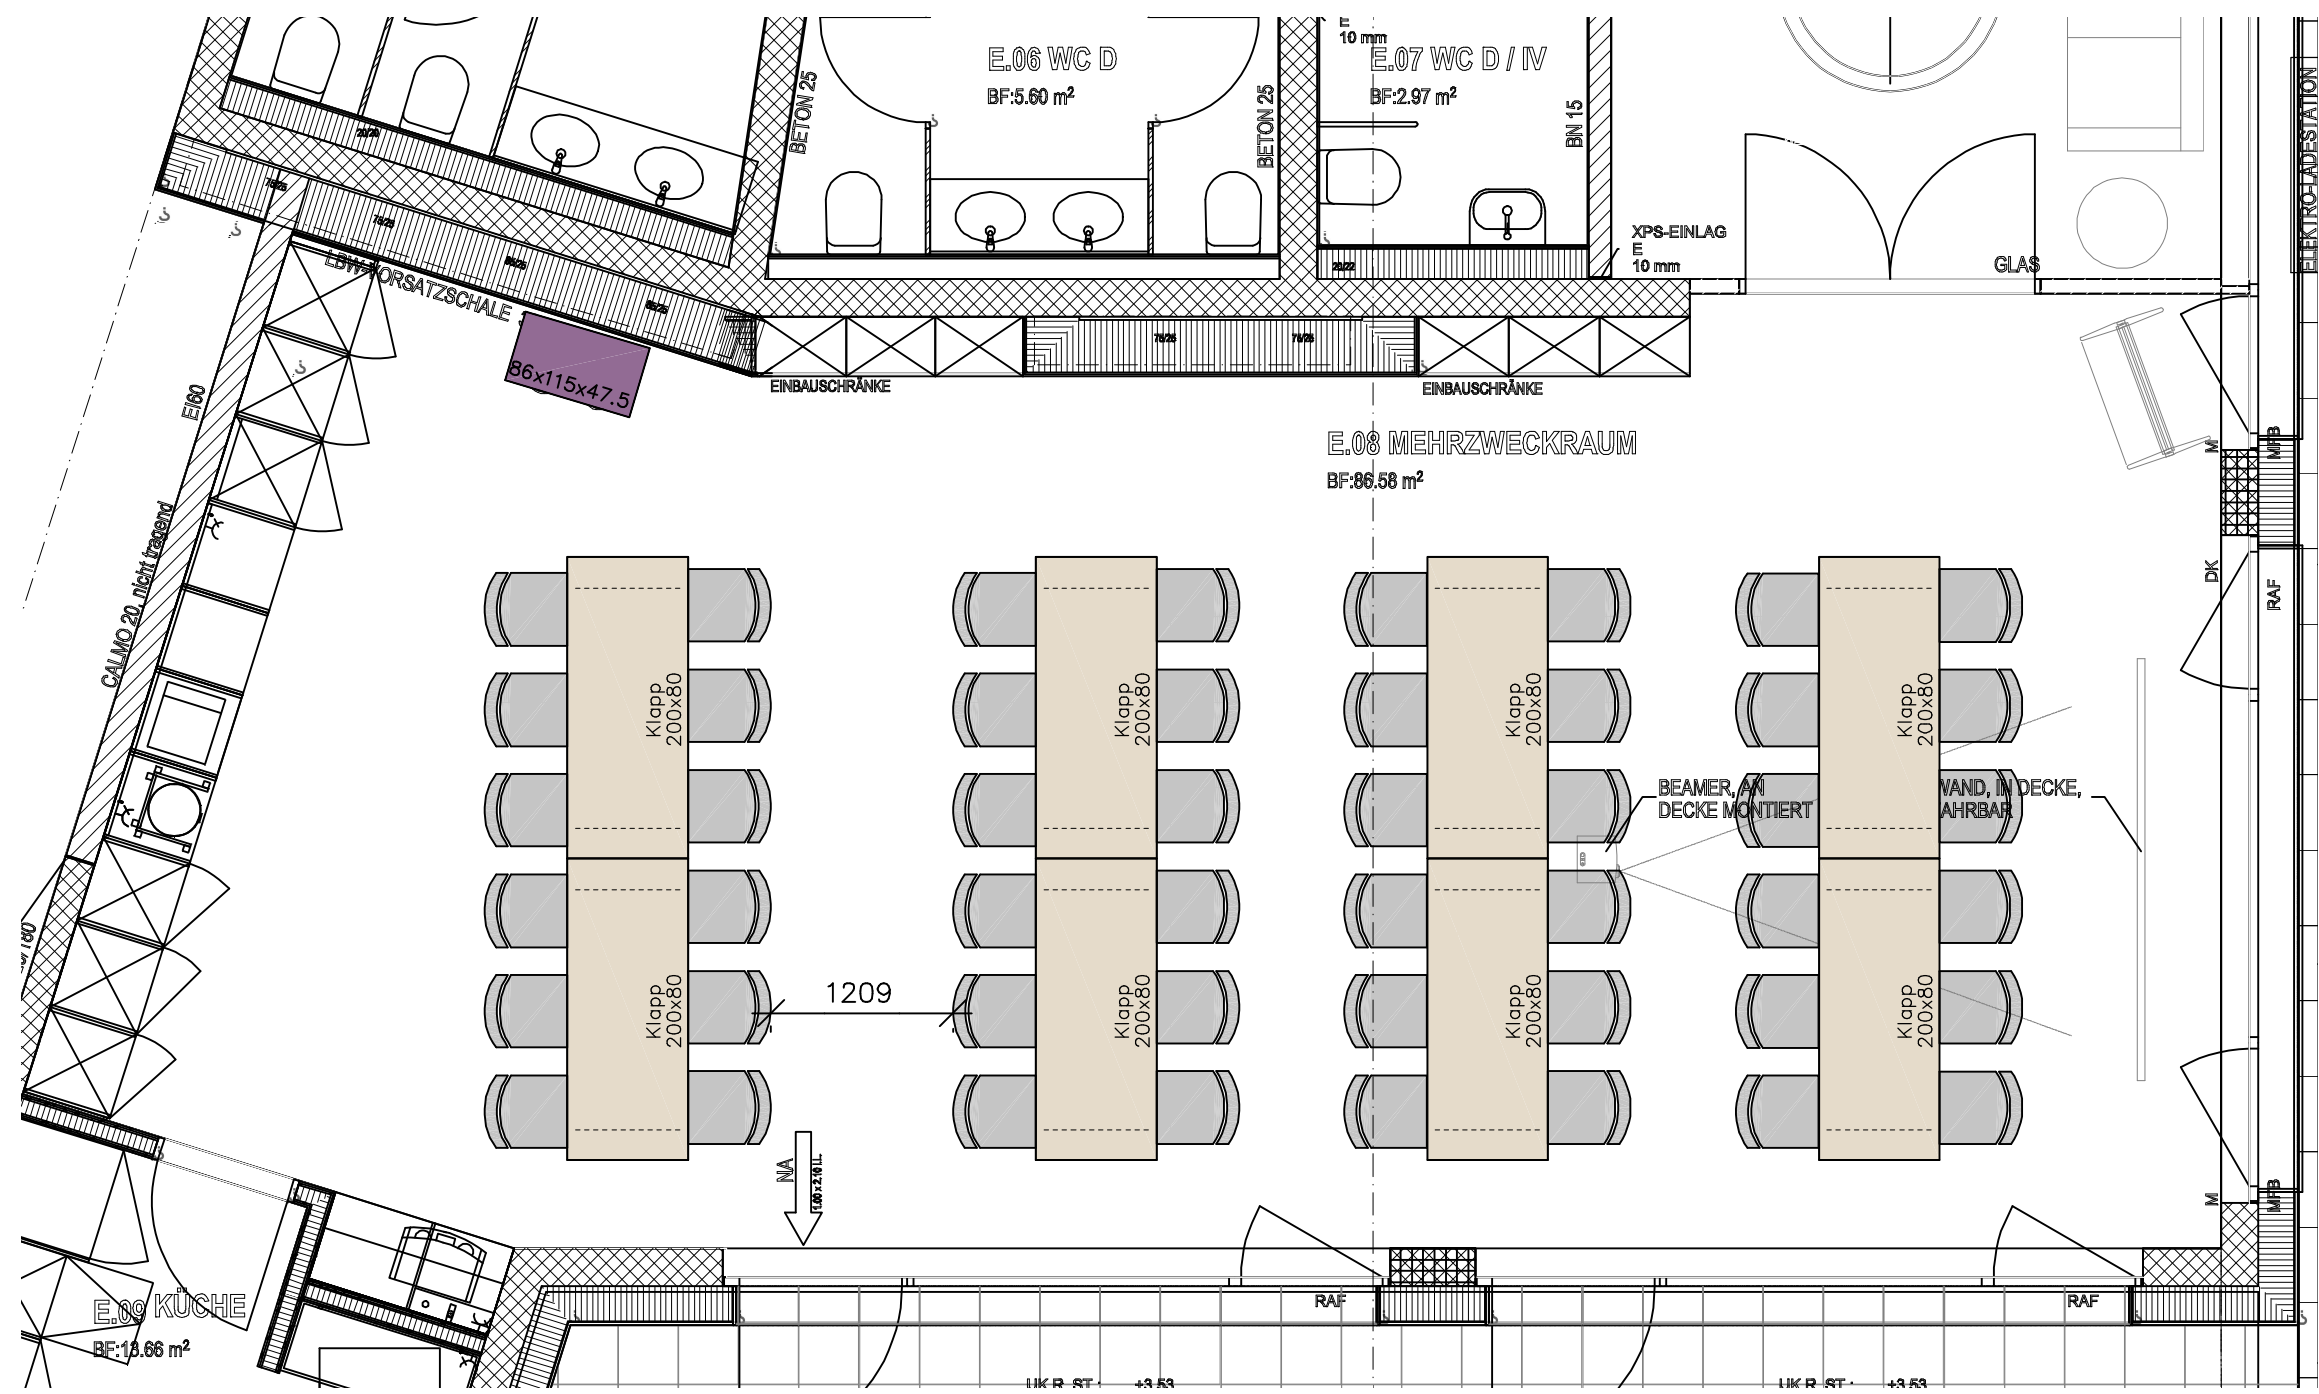


KUNDE: Estermann AG, Zofingen
Strengelbacherstrasse 2, CH-4800 Zofingen

PROJEKT: Neubau
Erdgeschoss neu.drg
P04-2750

1:50
Gez.: ul
Datum: 12.04.2017
Rev.: 13.04.2017

Bankett 54 Pers.

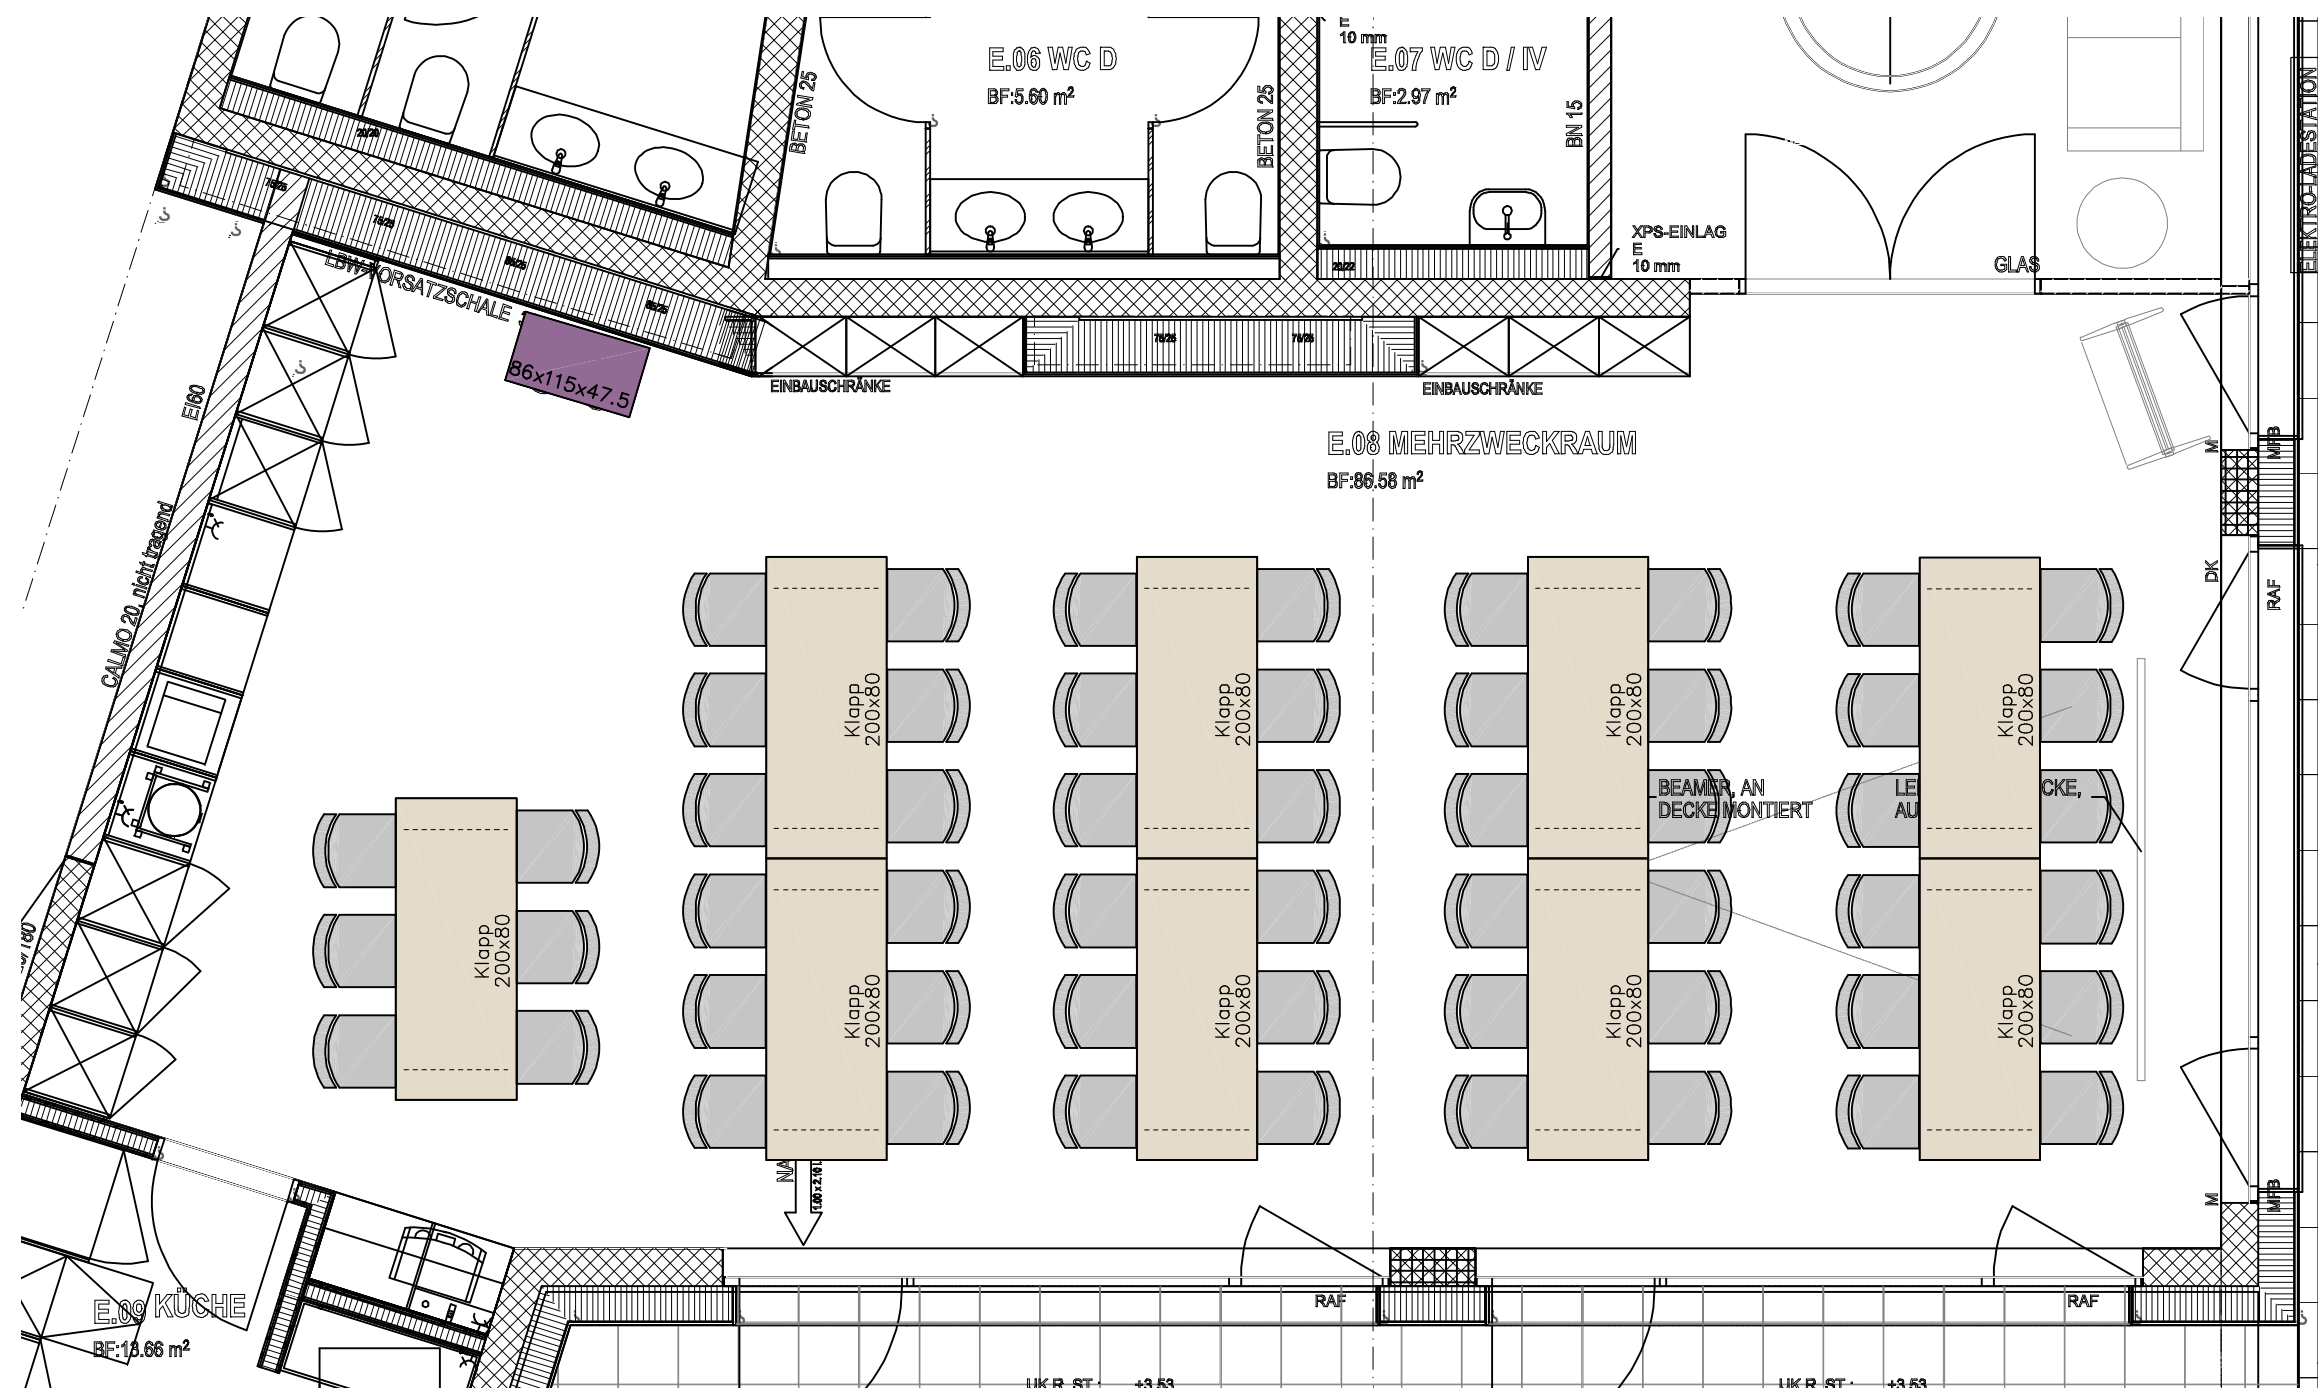


KUNDE: Estermann AG, Zofingen
Strengelbacherstrasse 2, CH-4800 Zofingen

PROJEKT: Neubau
Erdgeschoss neu.drg
P04-2750

1:50
Gez.: ul
Datum: 12.04.2017
Rev.: 13.04.2017

ECHO Ernst & Cie. AG - Huebstrasse 4 - 5043 Holziken AG - www.echo-bueromoebel.ch

Block 34 Pers.

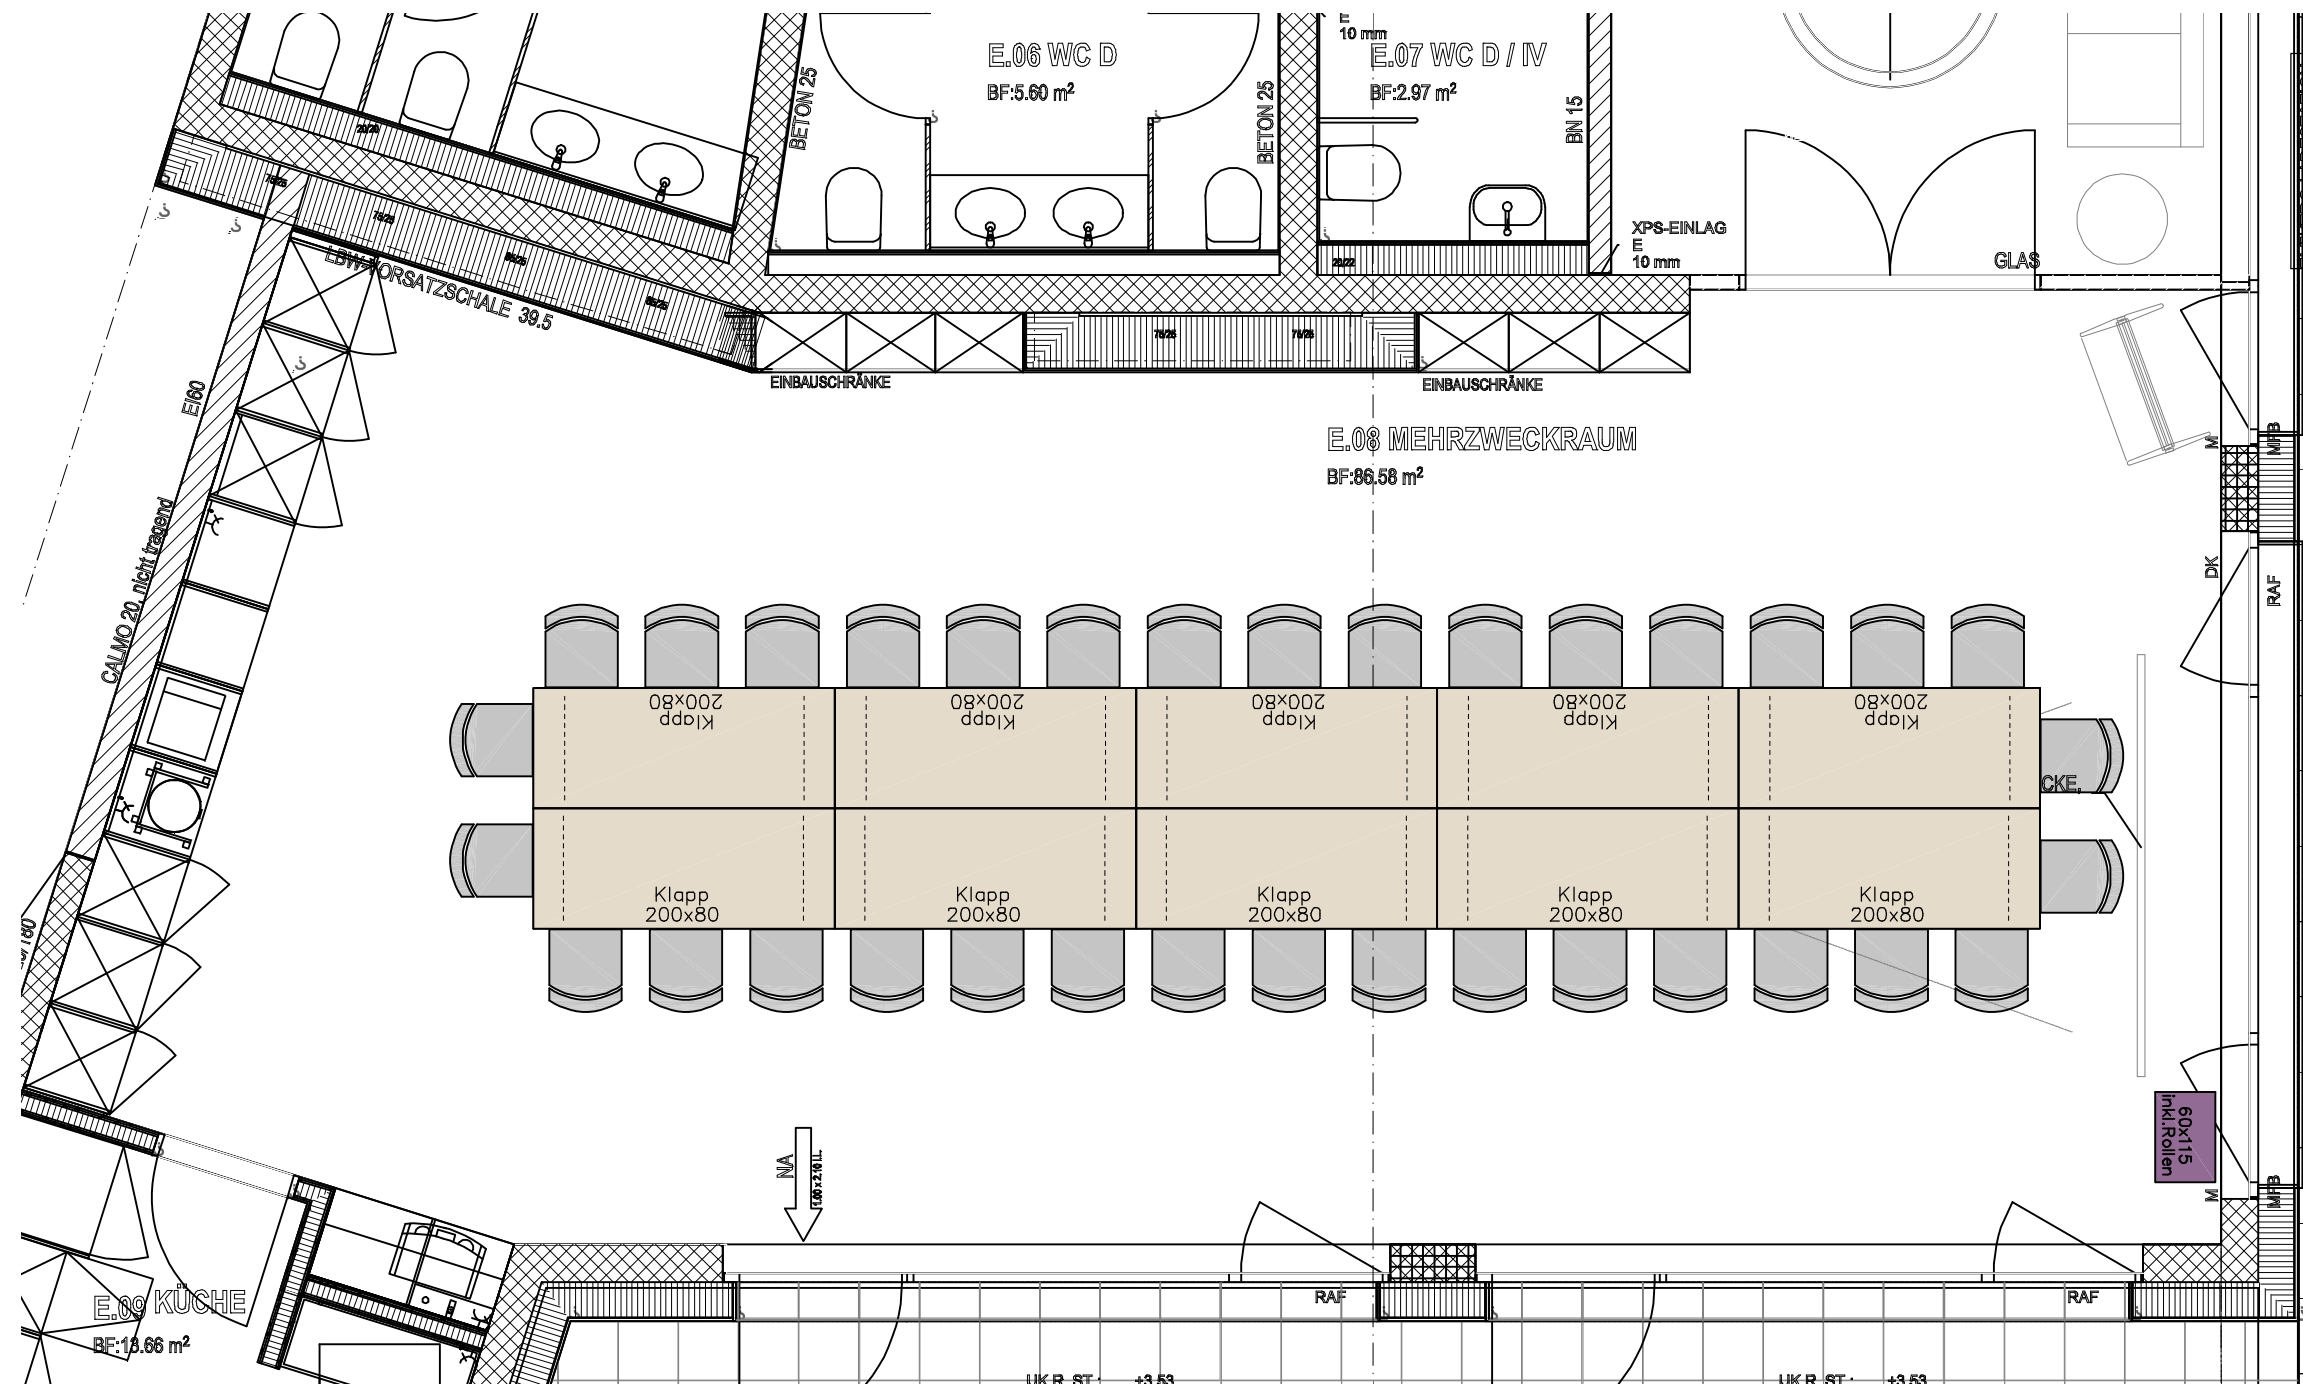


KUNDE: Estermann AG, Zofingen
Strengelbacherstrasse 2, CH-4800 Zofingen

PROJEKT: Neubau
Erdgeschoss neu.drg
P04-2750

1:50
Gez.: ul
Datum: 12.04.2017
Rev.: 13.04.2017

ECHO Ernst & Cie. AG - Huebstrasse 4 - 5043 Holziken AG - www.echo-bueromoebel.ch

Bestuhlung 60 Pers.

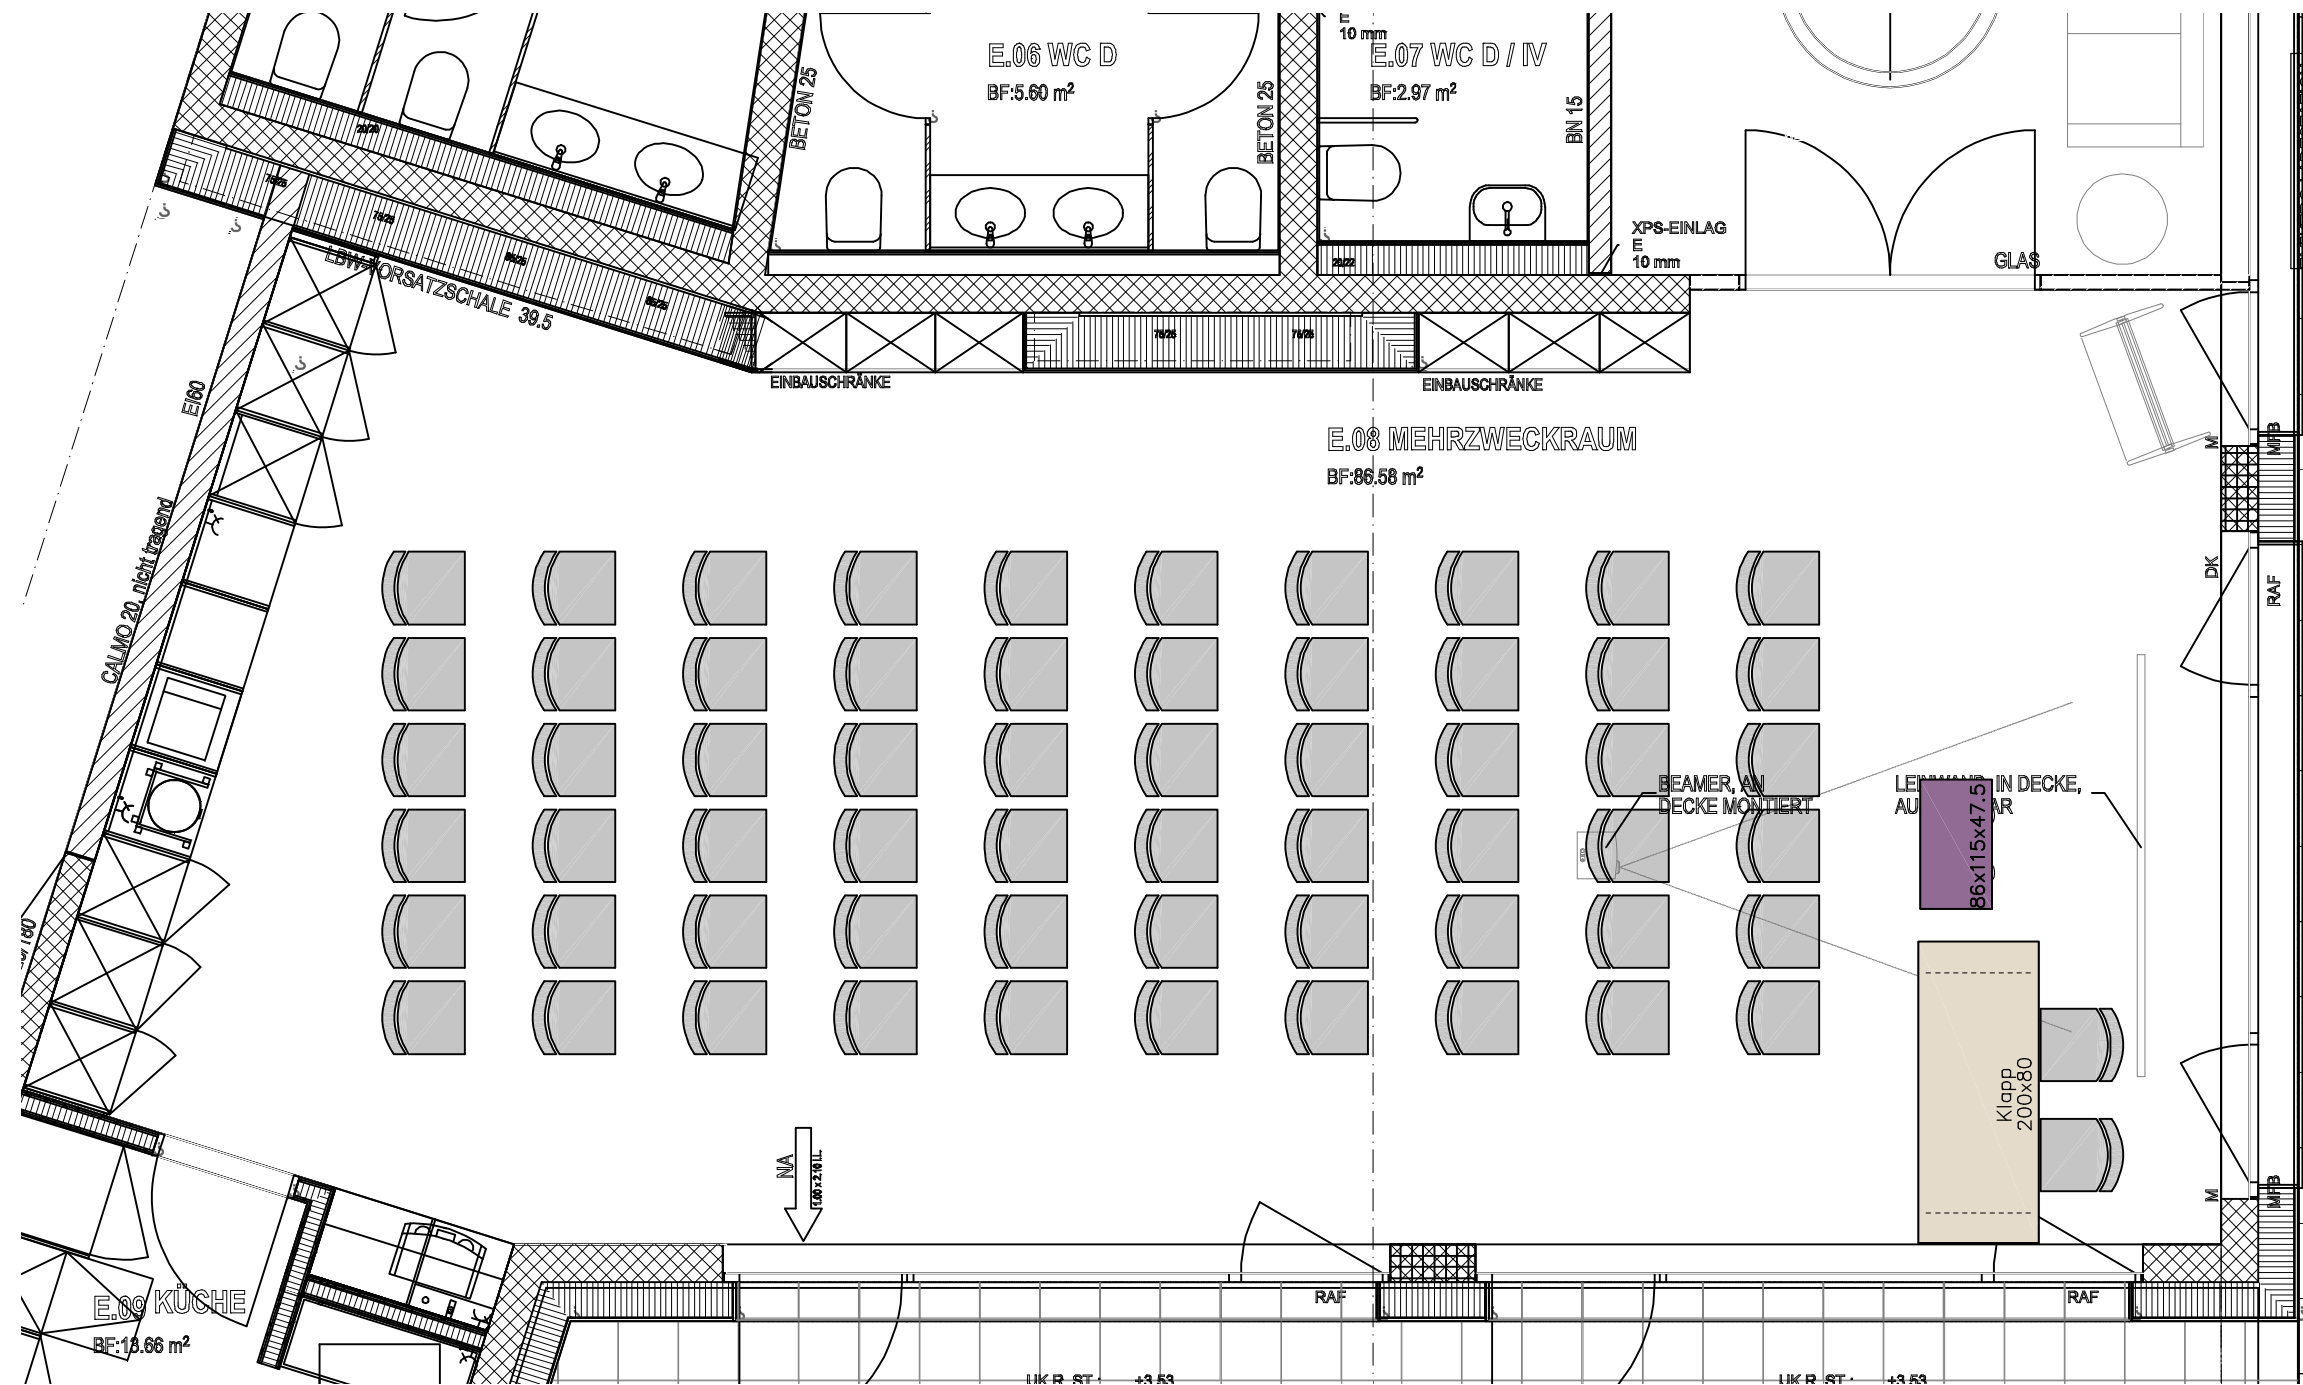


KUNDE: Estermann AG, Zofingen
Strengelbacherstrasse 2, CH-4800 Zofingen

PROJEKT: Neubau
Erdgeschoss neu.drg
P04-2750

1:50
Gez.: ul
Datum: 12.04.2017
Rev.: 13.04.2017

ECHO Ernst & Cie. AG - Huebstrasse 4 - 5043 Holziken AG - www.echo-bueromoebel.ch

Schulung 30 Pers.

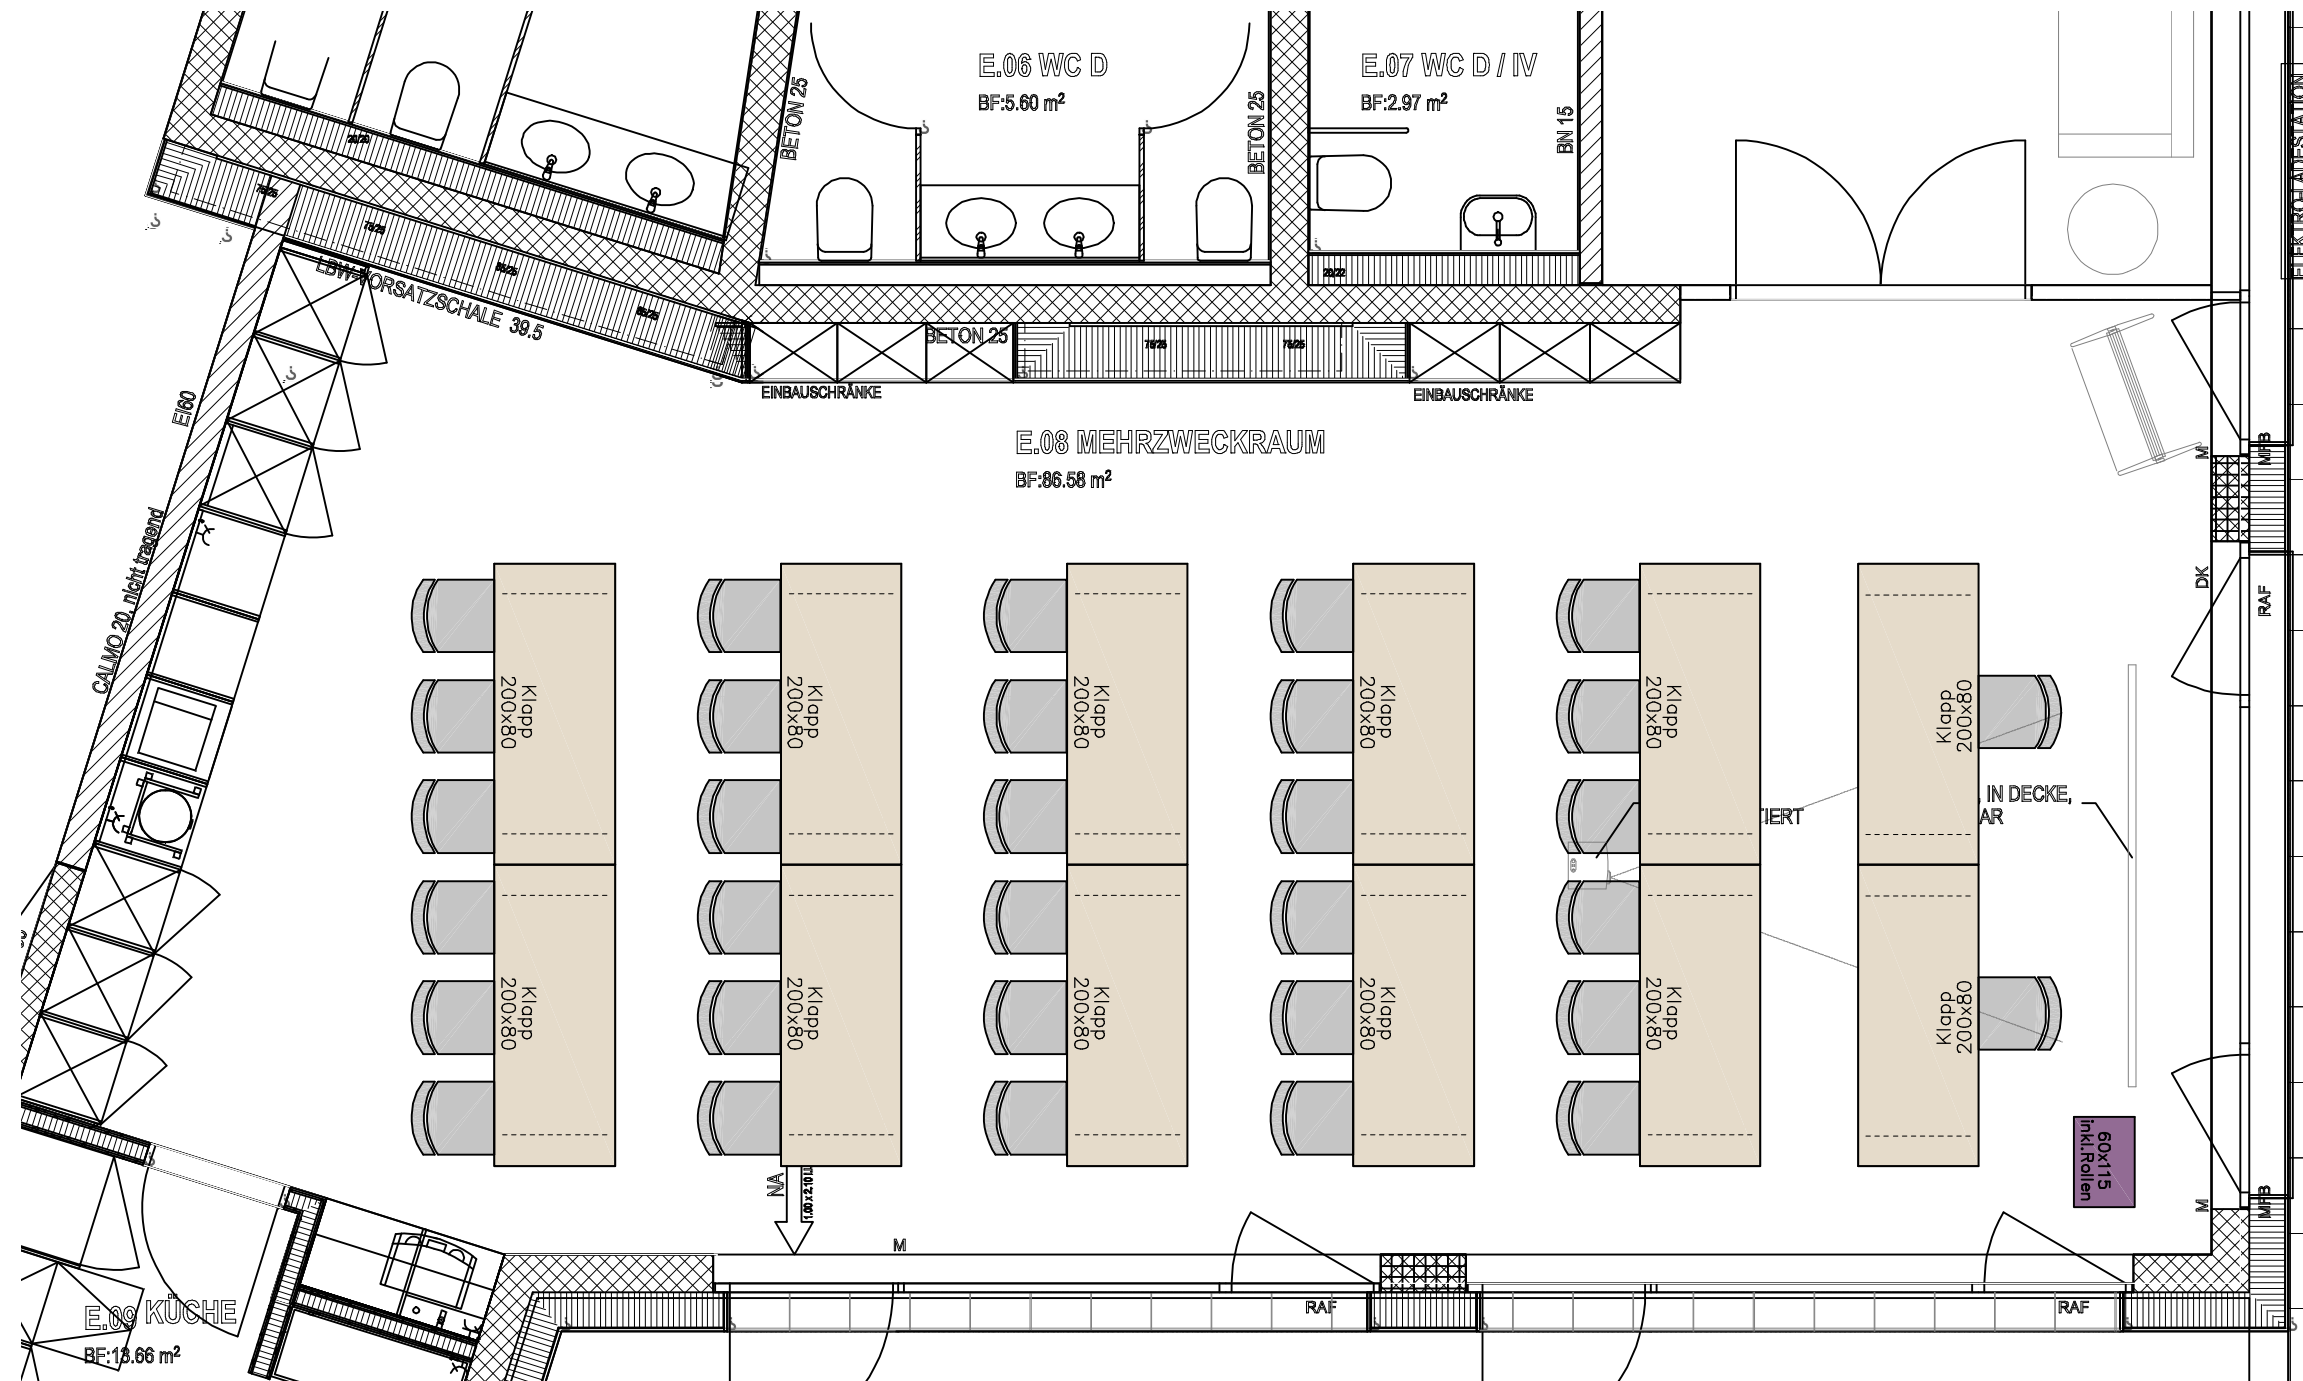


KUNDE: Estermann AG, Zofingen
Strengelbacherstrasse 2, CH-4800 Zofingen

PROJEKT: Neubau
Erdgeschoss neu.drg
P04-2750

1:50
Gez.: ul
Datum: 12.04.2017
Rev.: 13.04.2017

ECHO Ernst & Cie. AG - Huebstrasse 4 - 5043 Holziken AG - www.echo-bueromoebel.ch

U-Form 14 Pers.

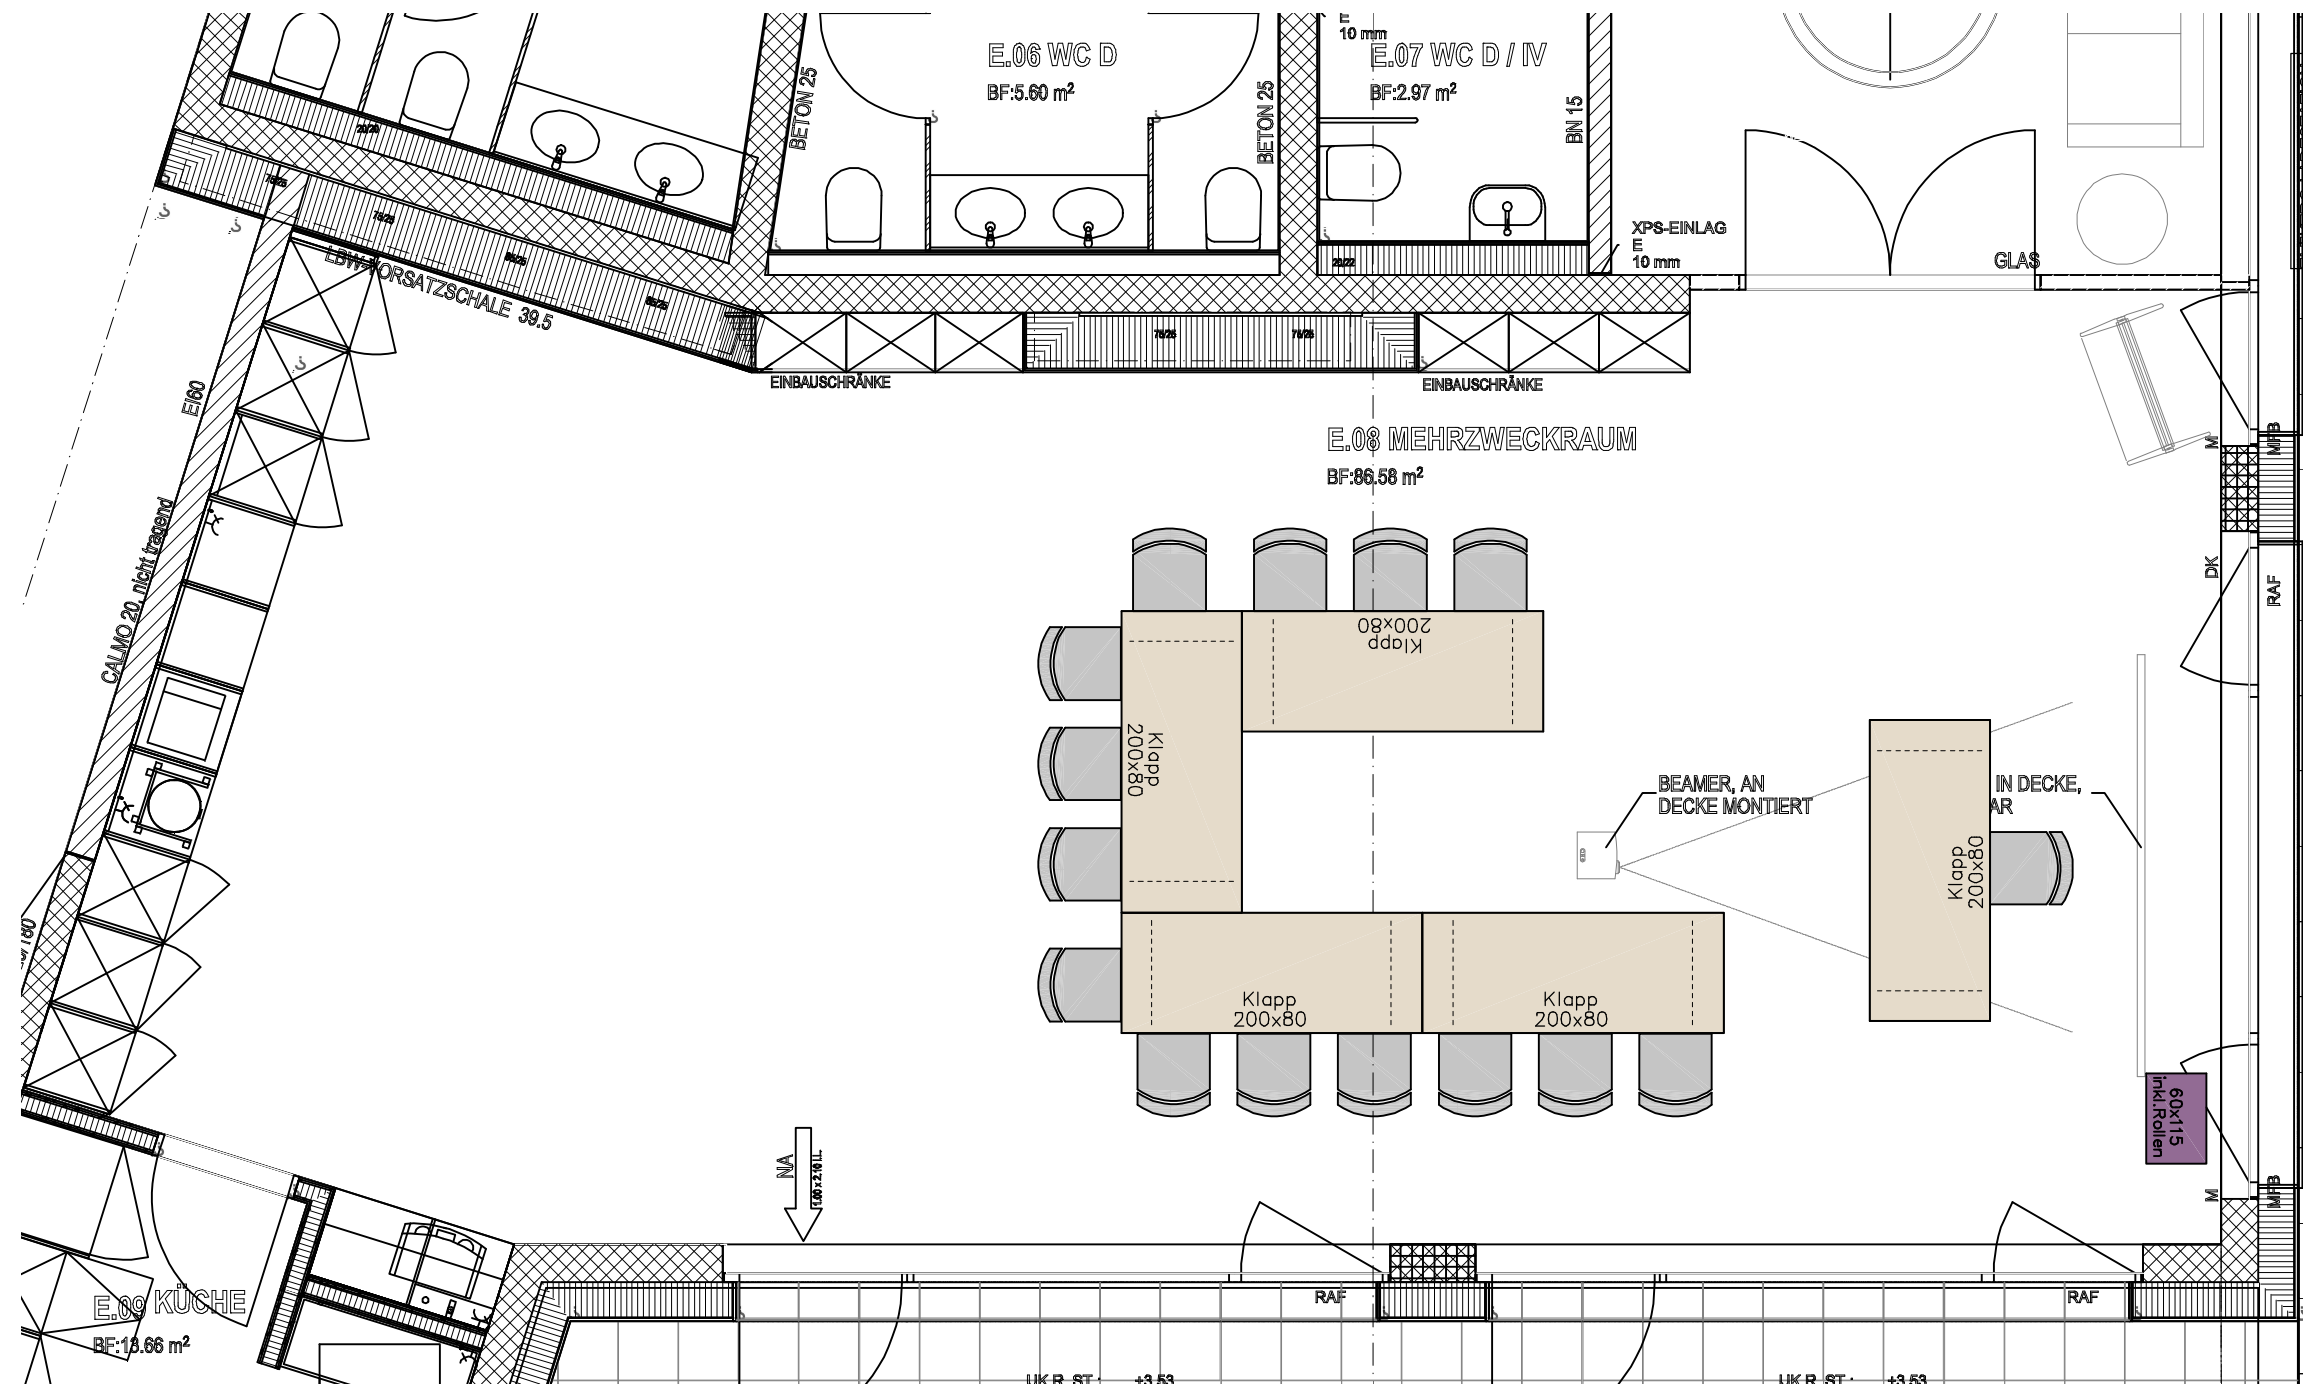


KUNDE: Estermann AG, Zofingen
Strengelbacherstrasse 2, CH-4800 Zofingen

PROJEKT: Neubau
Erdgeschoss neu.drg
P04-2750

1:50
Gez.: ul
Datum: 12.04.2017
Rev.: 13.04.2017

ECHO Ernst & Cie. AG - Huebstrasse 4 - 5043 Holziken AG - www.echo-bueromoebel.ch

U-Form 29 Pers.

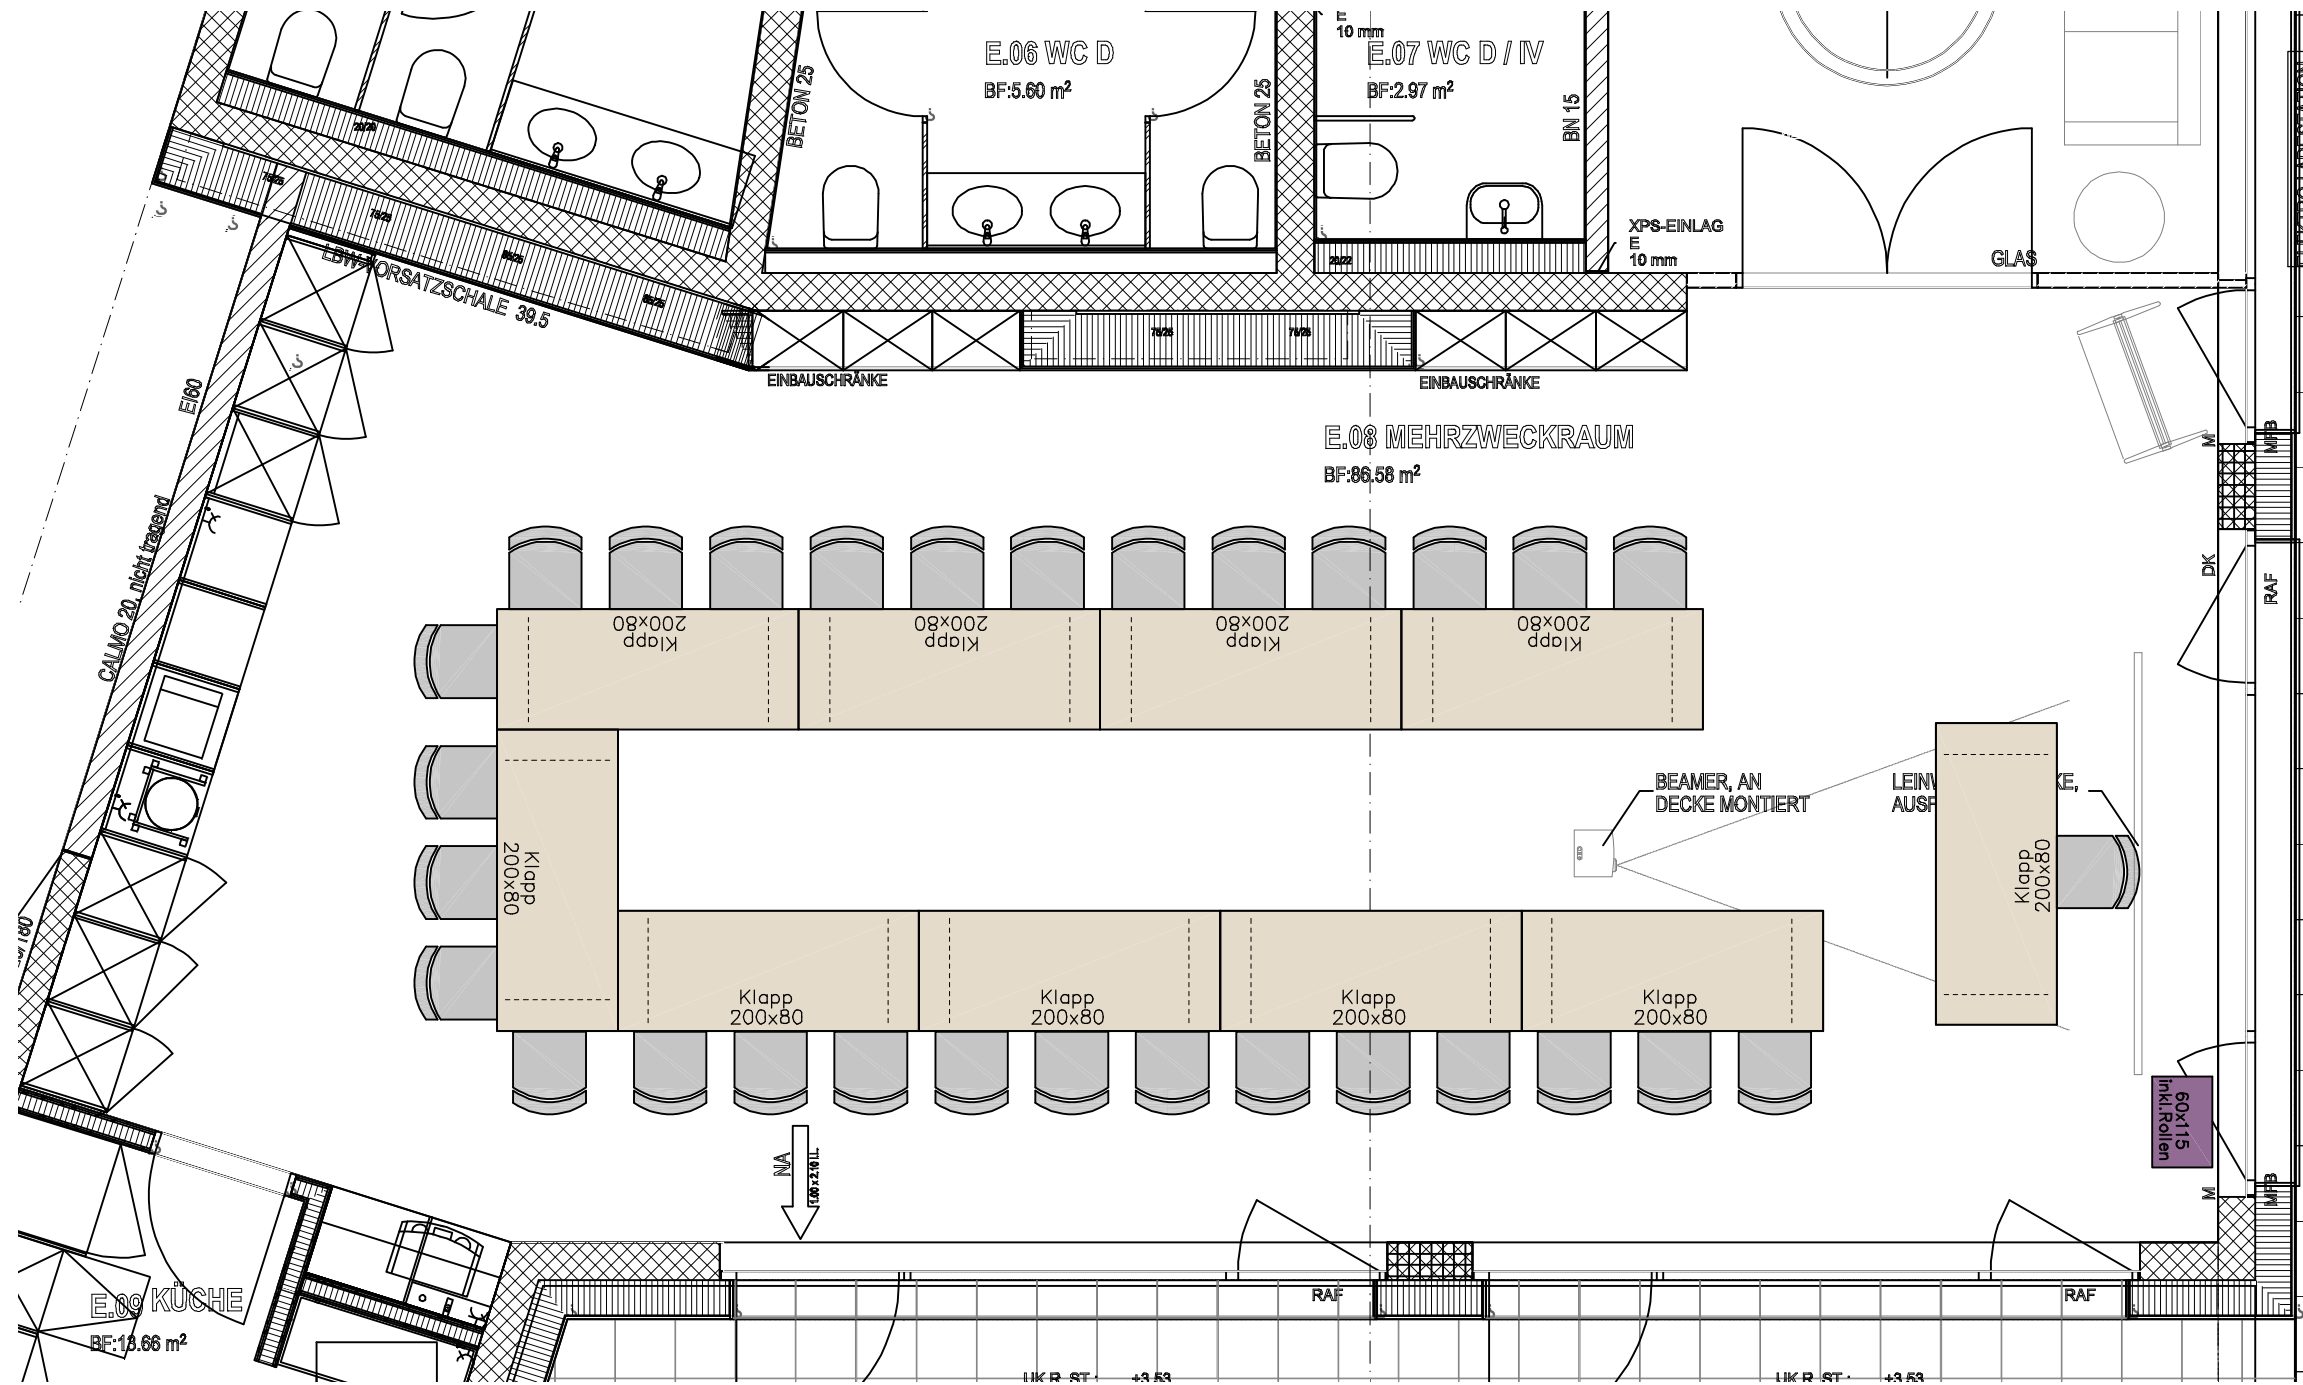

KUNDE: Estermann AG, Zofingen
Strengelbacherstrasse 2, CH-4800 Zofingen

PROJEKT: Neubau
Erdgeschoss neu.drg
P04-2750

1:50
Gez.: ul
Datum: 12.04.2017
Rev.: 13.04.2017

ECHO Ernst & Cie. AG - Huebstrasse 4 - 5043 Holziken AG - www.echo-bueromoebel.ch

